


MAIN TRAIL TYPICAL SECTION

SCALE: 1" = 10'

NOTE:
INSTALL CONTRACTION JOINTS 8' O.C. FOR MAIN TRAIL.

NOTES:
1. PRIOR TO CONSTRUCTION STRIP 6" THICK TOPSOIL FROM ALL AREAS TO BE DISTURBED. STOCKPILE TOPSOIL TO REDISTRIBUTE AT COMPLETION OF PROJECT.

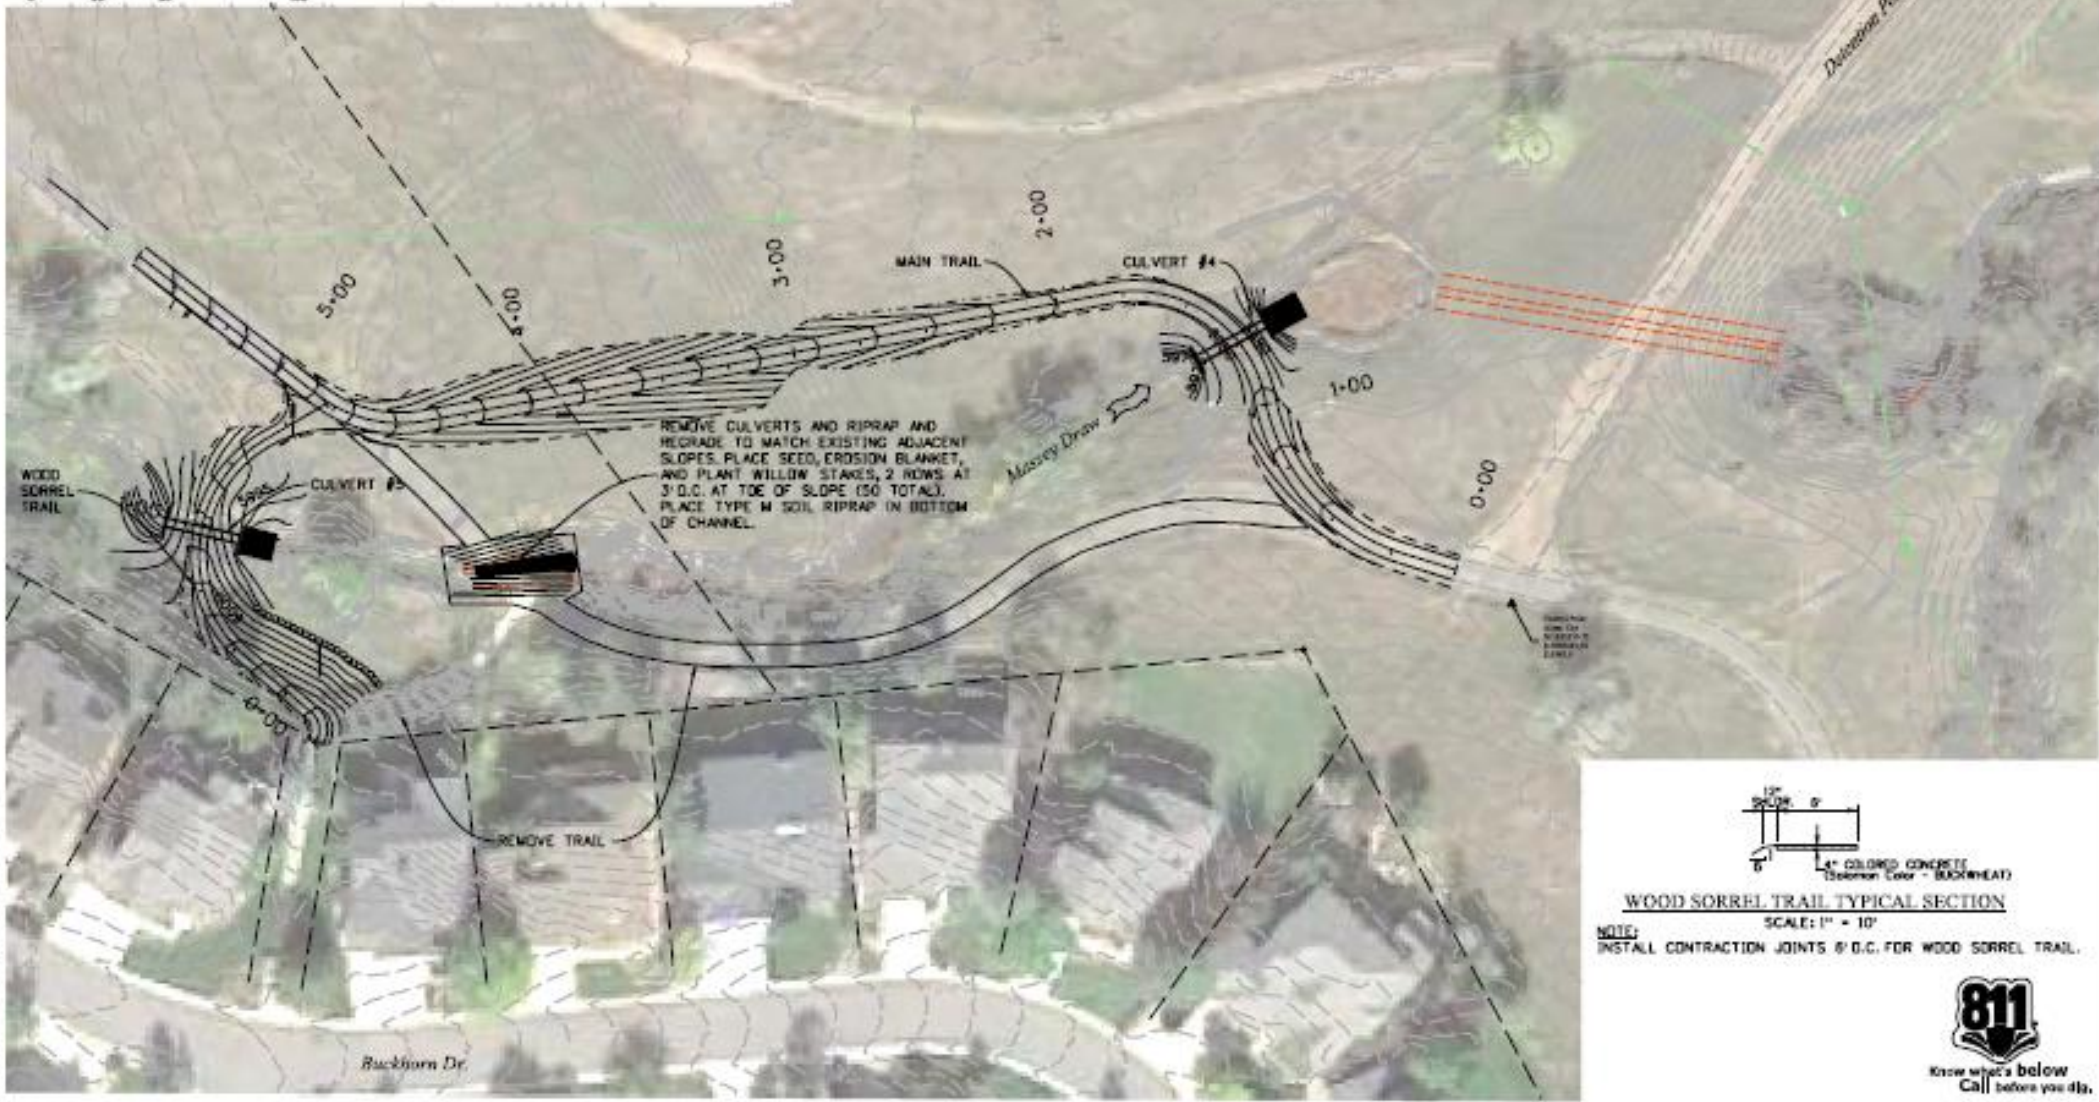

WOOD SORREL TRAIL TYPICAL SECTION

SCALE: 1" = 10'

NOTE:
INSTALL CONTRACTION JOINTS 8' O.C. FOR WOOD SORREL TRAIL.



Project: 15042043 - 002-01 - Buckhorn Dr. - 40% CADD - 06/03/2017 - 10:25 AM - 40% CADD - 06/03/2017 - 10:25 AM - 40% CADD - 06/03/2017 - 10:25 AM

NO.	DATE	BY	CHK'D	APP'D



DRAWN: CRR
CHECKED: ZDA
DATE: CRR



PREPARED FOR
KEN CARYL RANCH MASTER ASSOCIATION
1976 S. CENTRAL AVENUE ROAD
LITTLETON, COLORADO 80127

OVERALL TRAIL PLAN

DATE	JUNE, 2017
DRAWING NO.	1
SHEET NO.	2